


# GRIFform INNOVATIONS®

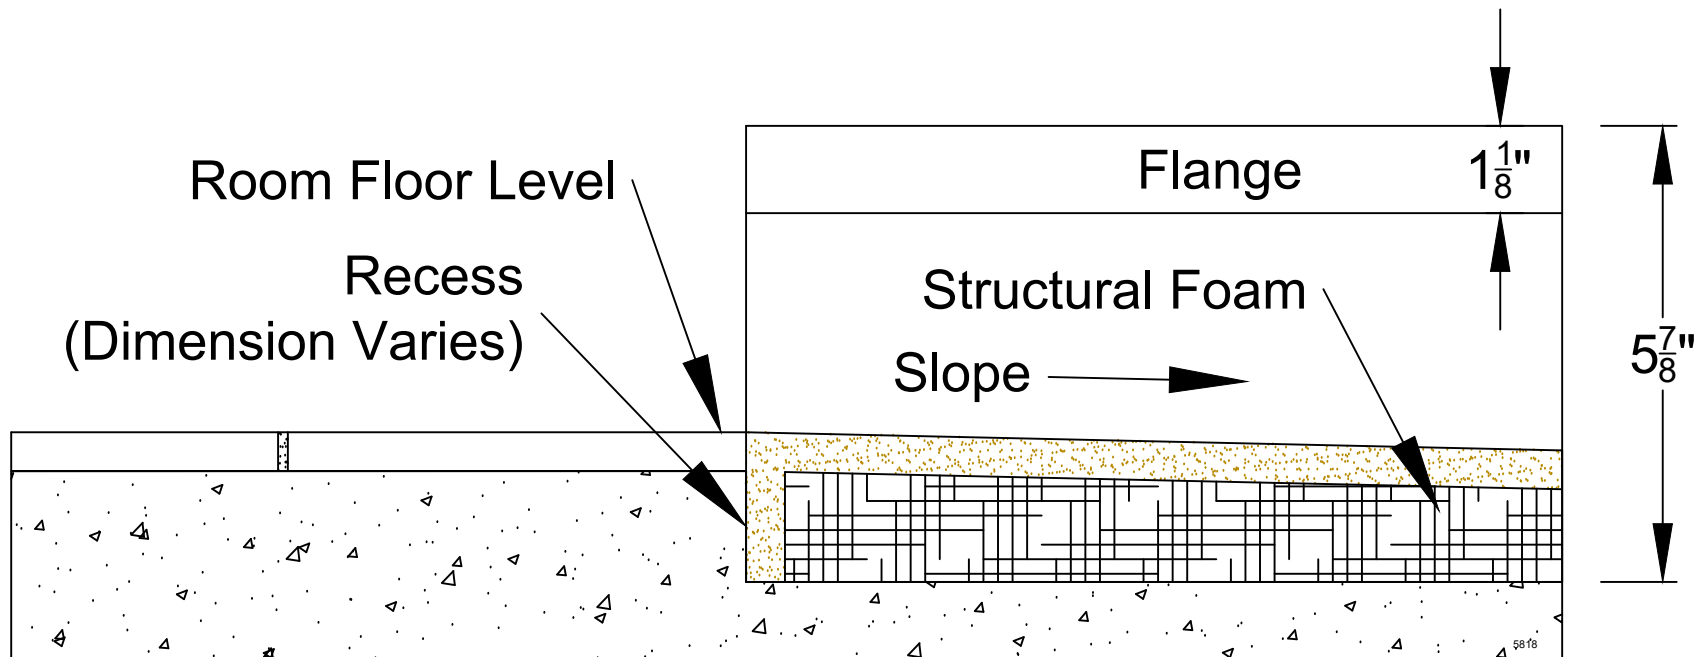

## Coved Wall Standard Sloping Entry