


# GRIFform INNOVATIONS®

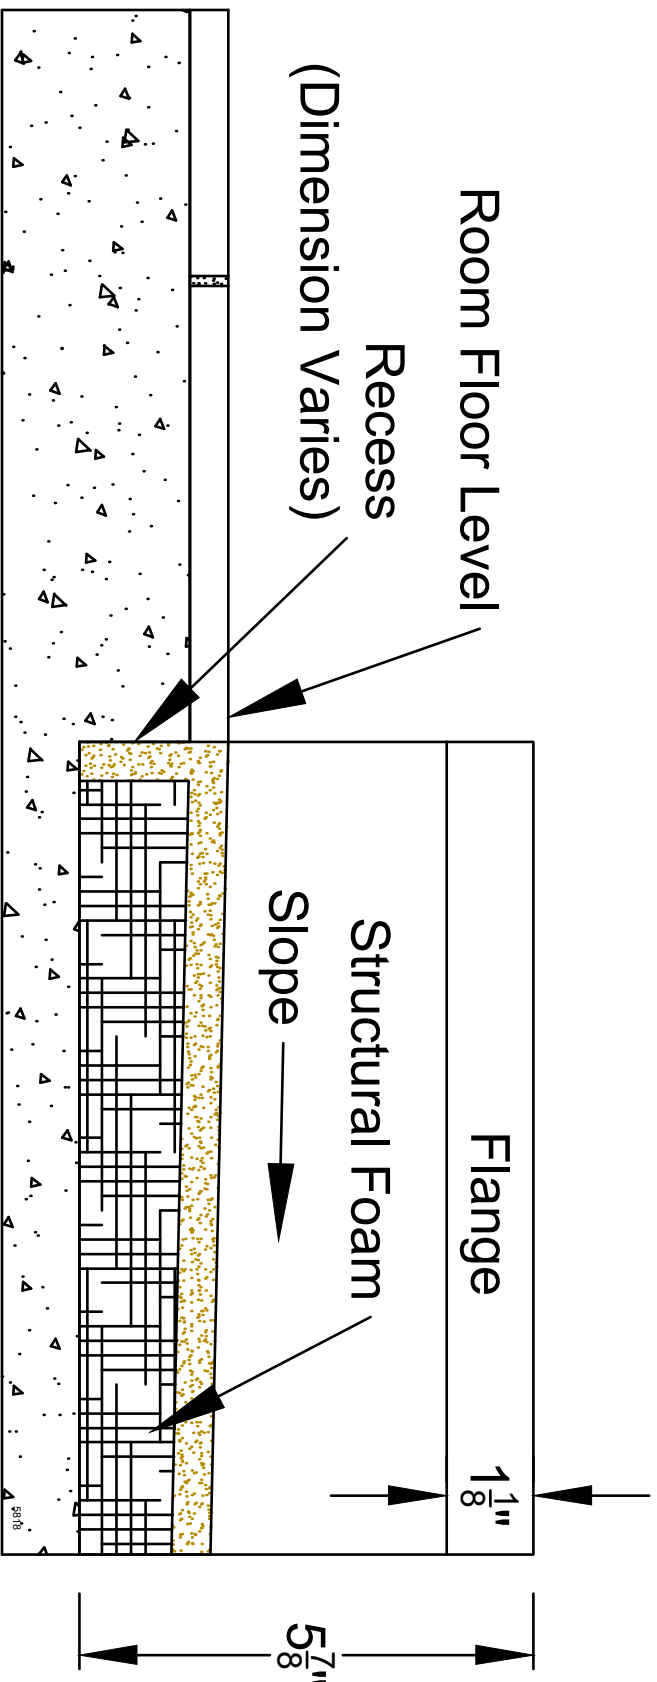

## Sloping / No Egress Entry